



REZ DE CHAUSSEE







1<sup>ER</sup> ETAGE

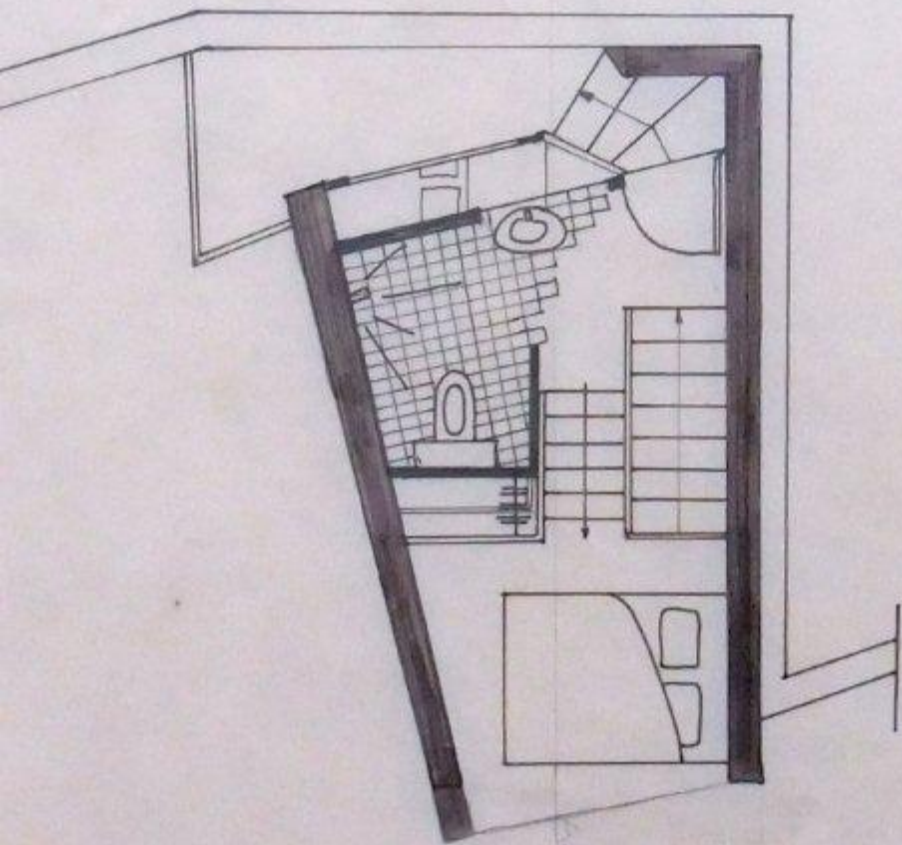

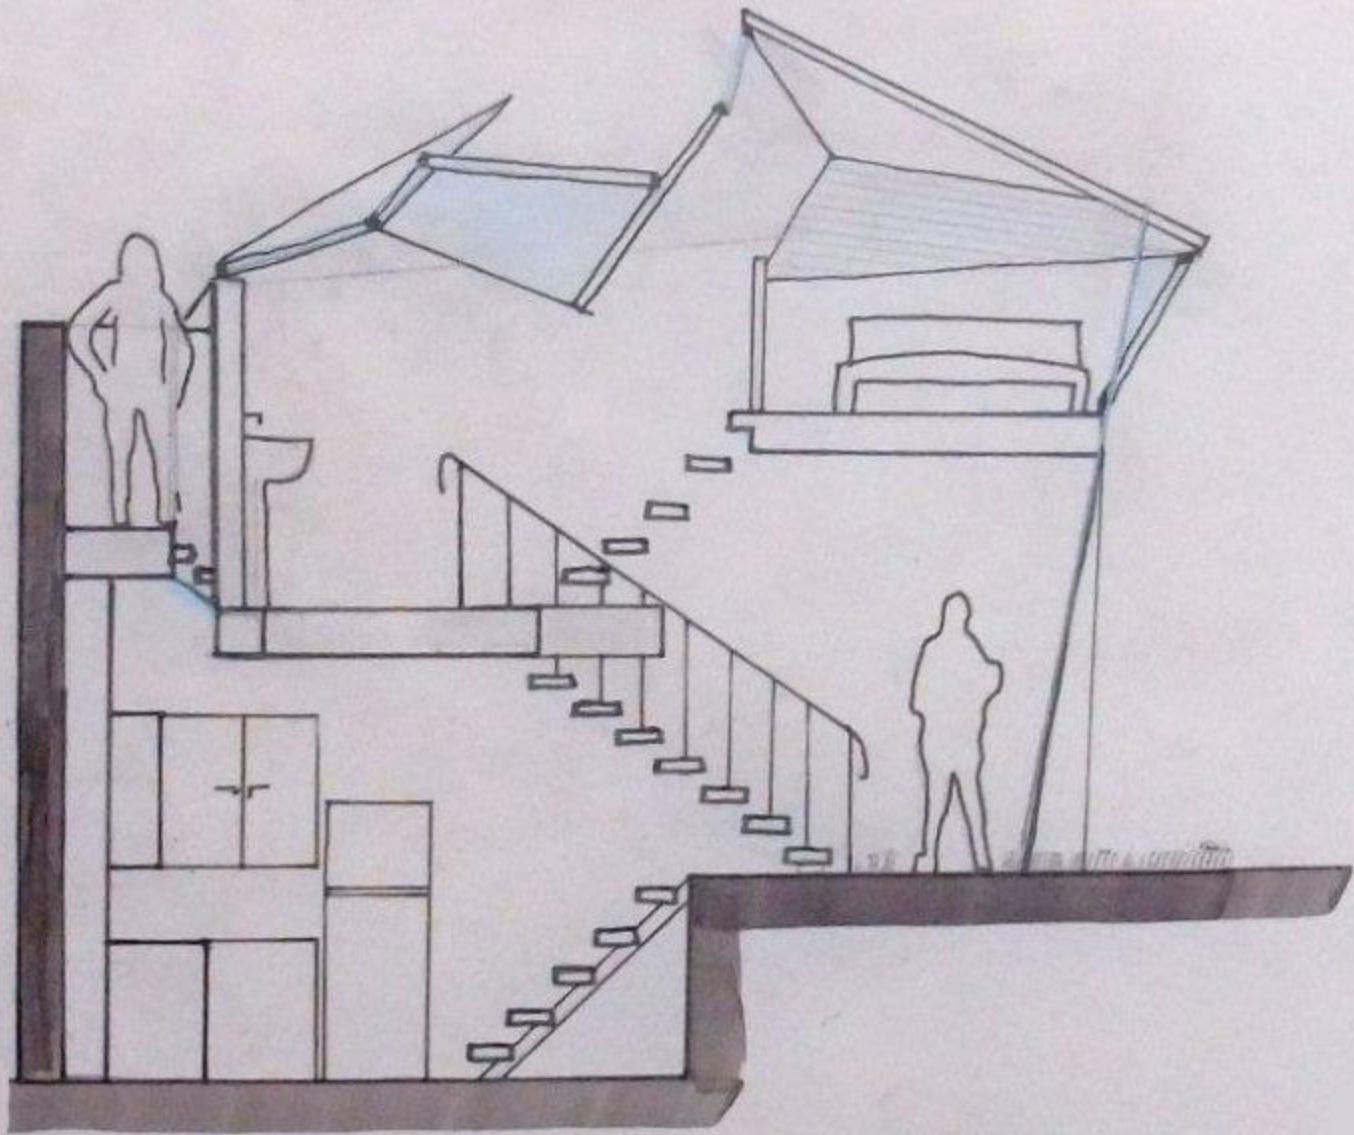


COUPE AA

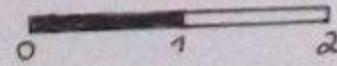

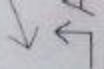

PLAN REZ		
date: 4.12.10	nom: Sarah El Hachimi	échelle: 1/10

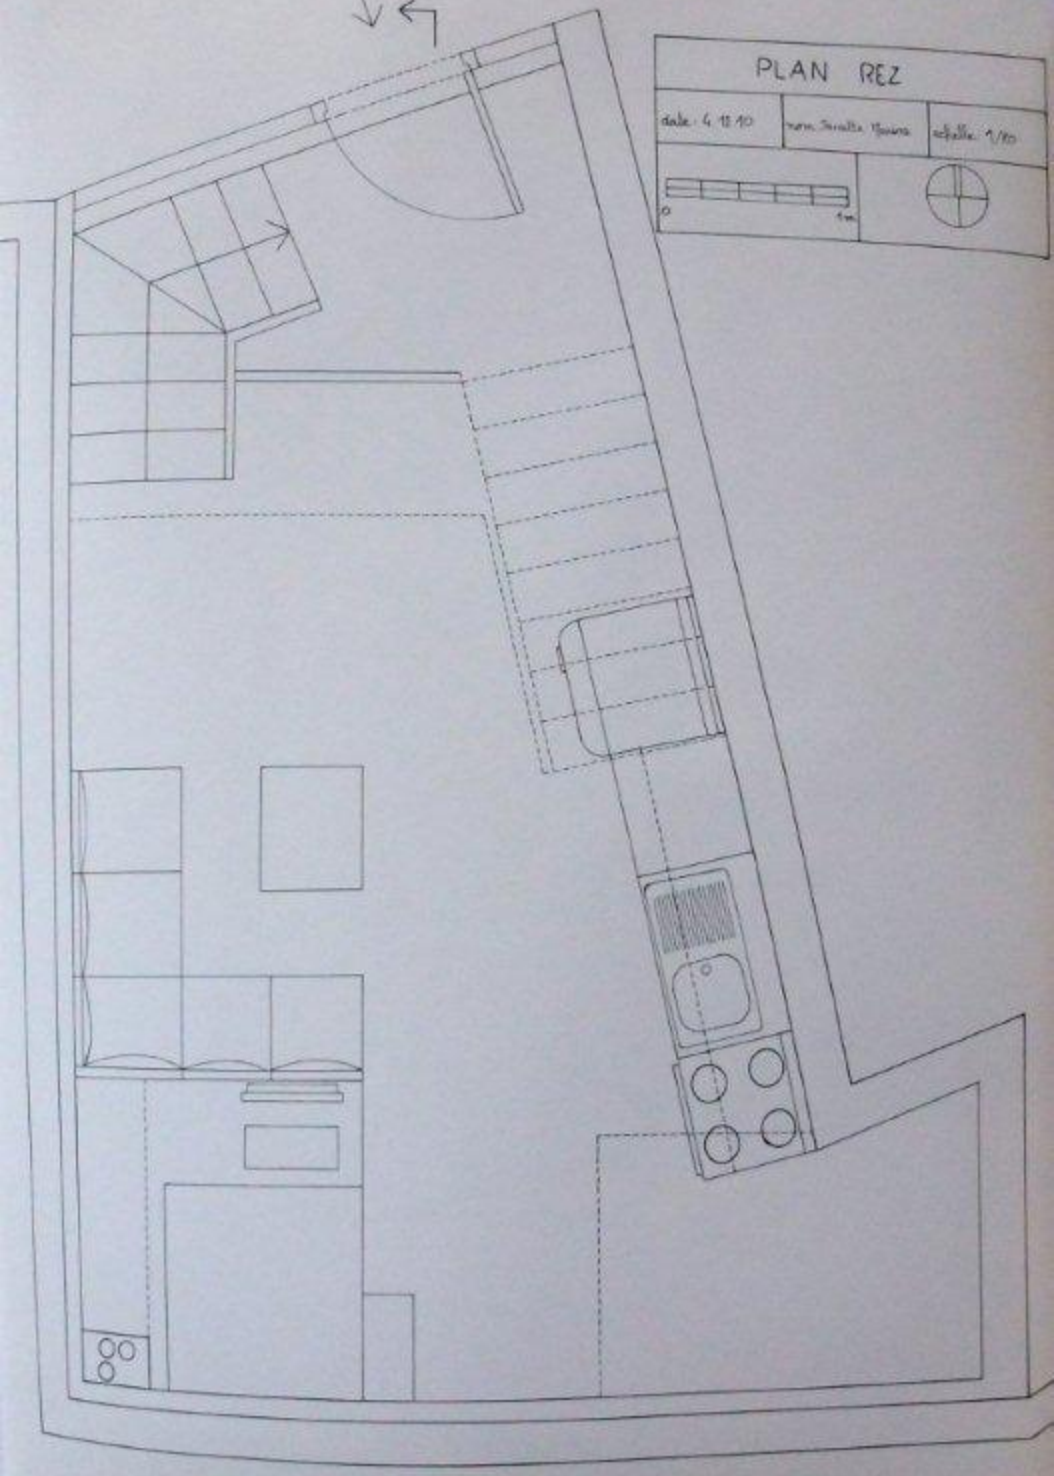

PLAN 1<sup>er</sup> ETAGE

date: 4.12.10

nom: Samia Horne

feuille: 1/20

